



Southland Drive & Anderson Road/Bow Bottom Trail


Deerfoot Trail Improvements

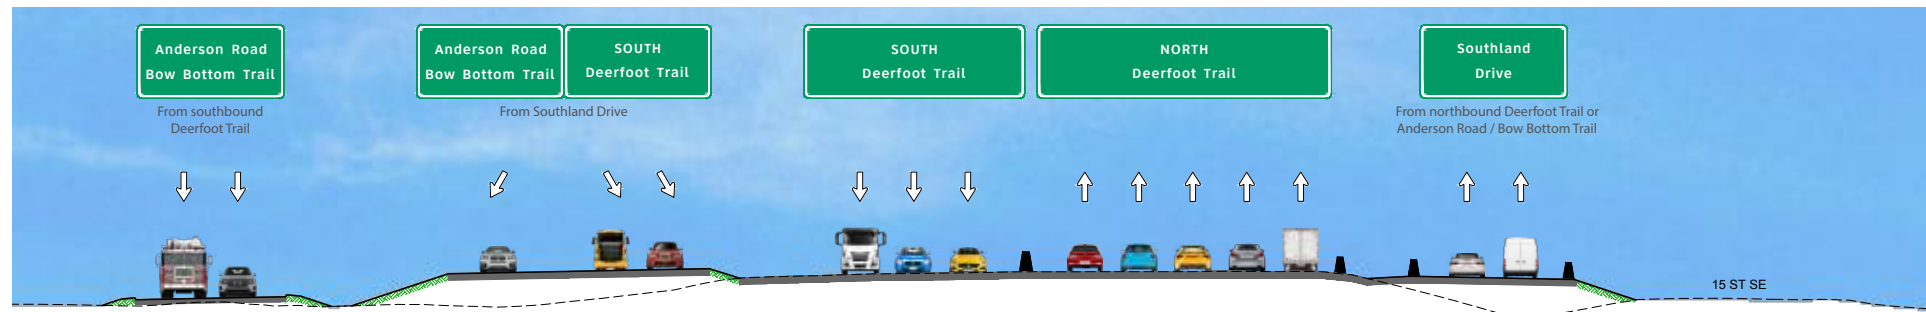

1.3 DEERFOOT TRAIL
LOOKING NORTH

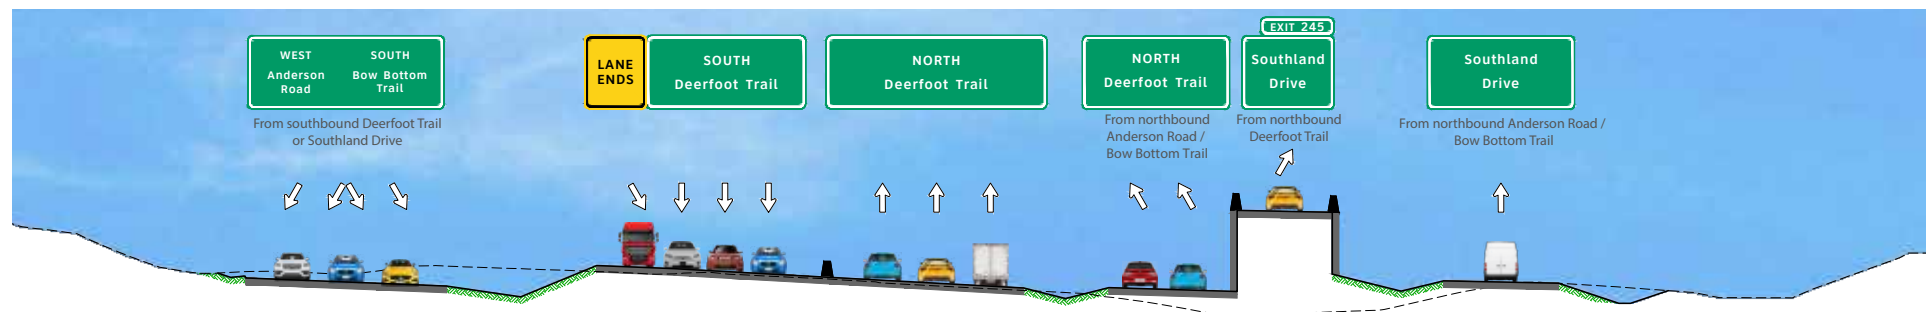

1.2 DEERFOOT TRAIL
LOOKING NORTH

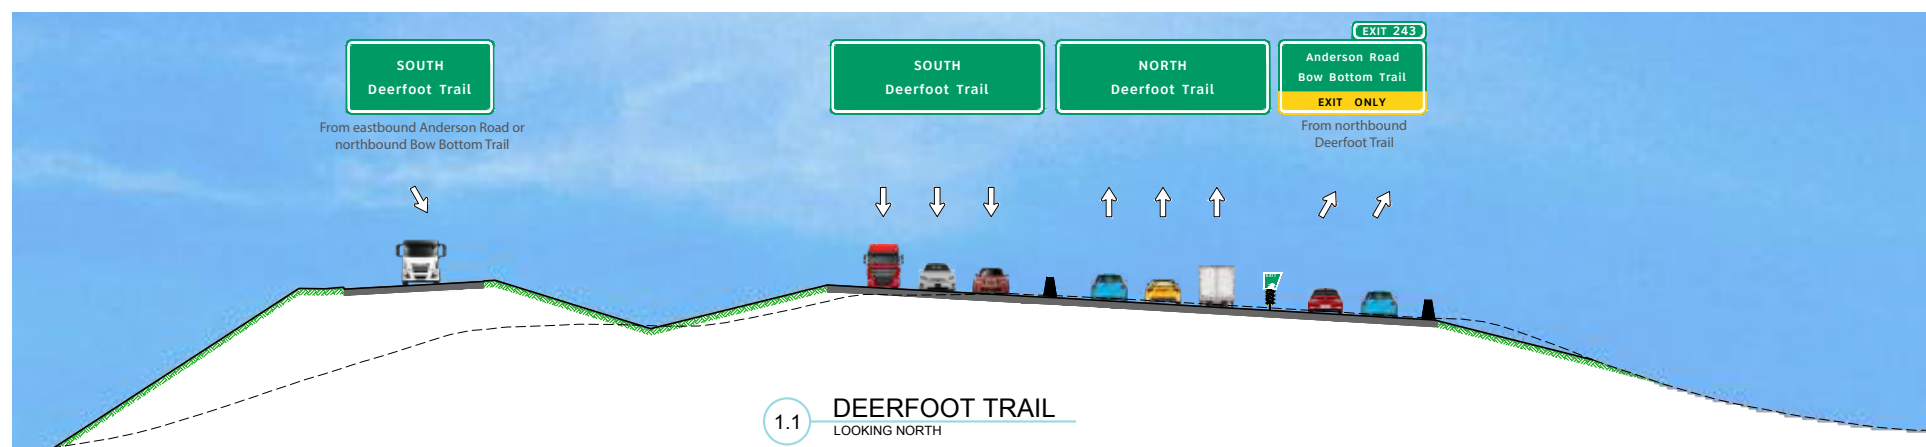

1.1 DEERFOOT TRAIL
LOOKING NORTH

LEGEND

- IMPROVED ROAD
- DECOMMISSIONED ROAD
- PROPOSED BRIDGE
- EXISTING BRIDGE
- PROPOSED SIDEWALK OR PATHWAY
- PROPOSED STORM POND
- PROPOSED GRADE
- EXISTING GRADE

Plans are preliminary and subject to change. Final designs to be determined.

